

Date.....5/13/04.....

Permit No...04-28.....

TOWN OF ACTON**APPLICATION FOR PERMIT TO CONSTRUCT WITHIN A PUBLIC WAY**

This application must be submitted not less than five (5) days prior to any Construction within a public way.

Notice 24 hours in advance of any construction must be given to the Town Engineer.

1. Permittee: LL & S Development Address: ONE HOTEL PL, Peppercorn, MA
 1A. Telephone #: 978-422-5380
 2. Location of Proposed Construction: The intersection of 1009 Hill Rd., & Hammond St.
 3. Purpose of Construction: Water connection
 4. Length of Cut: up to 24' Road width
 5. Width of Cut: 5
 6. Width of Existing Pavement: 24'
 7. Type of Existing Roadway Surface: Hot Top Type of Curb: None
 8. Type of Existing Sidewalk Surface: None Type of Shoulder: Dirt
 9. Date of Street Opening: From May 2004 To (after driveway & permit)
 10. For Work Involving Excavations: Dig Safe Number 2004-2008221

I, the undersigned, hereby declare that I have read and agree to the Town of Acton Specifications for Regulating Construction with Public Ways dated January 8, 1991. I have deposited the required bond with the Town of Acton, and I covenant and agree that the Town may deduct from this amount the cost of repairs to the road surface, curbs, shoulders, walls or other features within the right-of-way including replacing bounds if not completed by me to the satisfaction of the Town Engineer within the specified time.

Special Instructions:

Signature of Applicant.....

Plans - see permit for driveway (#04-27)

Road Pavement - 1995

- Requirements for rebuilding the stone wall and installing the advance warning sign (see permit #04-29 for the driveway)
- Do not disturb the iron rebar at the property corner. If disturbed, the permittee will have to hire a registered land surveyor to reset and certify the new monument location
- contact the Police regarding a detail

Permit Issued: Date 5/25/04By: SG


Application Denied: Date

By:

Work Inspected and Approved: Date 9/10/04By: CG

(over)


TOWN OF ACTON TRENCH DETAIL FEB. 1969 NO SCALE

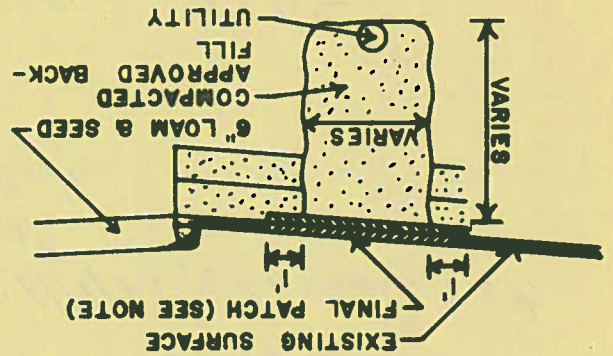

NOTE: 1. FINAL PATCH DEPTH
3" OIL TREATED ROADS
4" BIT. CONC. ROADS
2. SEE SPECIFICATIONS FOR
FURTHER REQUIREMENTS

SKETCH

SECTION A-A

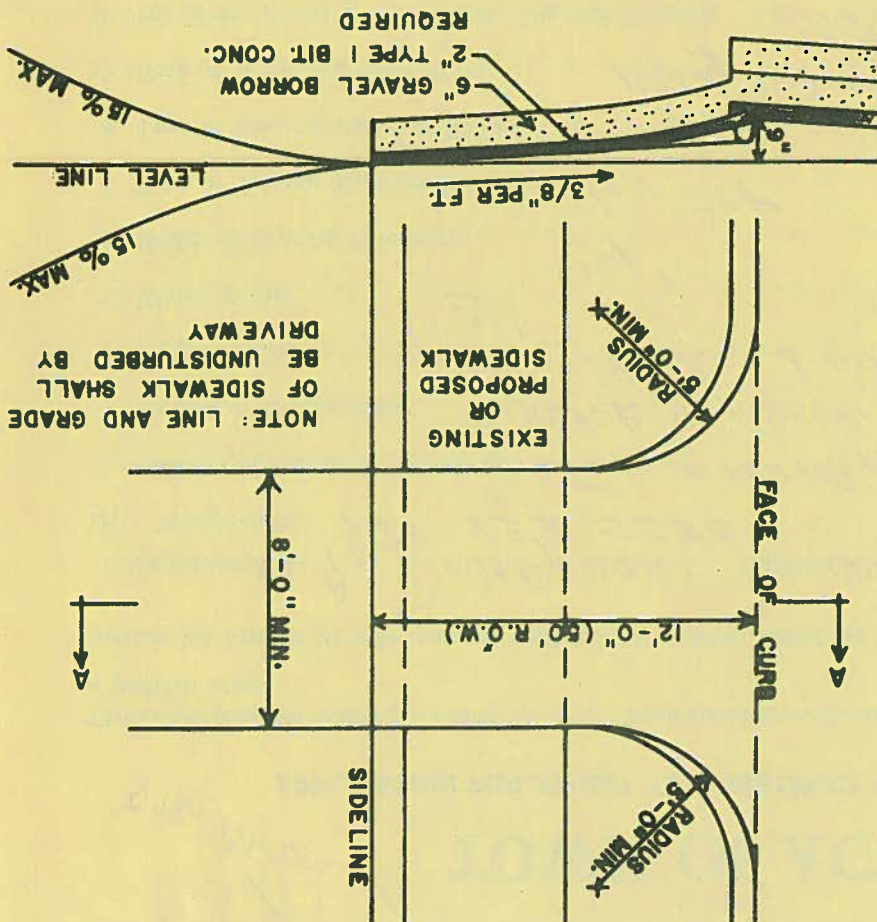

Date 5/13/04

Permit No. 04-28

TOWN OF ACTON

APPLICATION FOR PERMIT TO CONSTRUCT WITHIN A PUBLIC WAY

This application must be submitted not less than five (5) days prior to any Construction within a public way.

Notice 24 hours in advance of any construction must be given to the Town Engineer.

1. Permittee: L.L. & S. Development, Inc. Address: ONE HILL PL, Pepperell, MA
 1A. Telephone #: 978-433-5380
2. Location of Proposed Construction: TOWN HILL RD, S. HUNTING ST.
3. Purpose of Construction: WATER CONNECTION
4. Length of Cut: up to 24' Road width
5. Width of Cut: 5'
6. Width of Existing Pavement: 24'
7. Type of Existing Roadway Surface: HOT TOP Type of Curb: NONE
8. Type of Existing Sidewalk Surface: NONE Type of Shoulder: DIRT
9. Date of Street Opening: From May 2004 To (after driveway & permit)
10. For Work Involving Excavations: Dig Safe Number 2004-2008221

I, the undersigned, hereby declare that I have read and agree to the Town of Acton Specifications for Regulating Construction with Public Ways dated January 8, 1991. I have deposited the required bond with the Town of Acton, and I covenant and agree that the Town may deduct from this amount the cost of repairs to the road surface, curbs, shoulders, walls or other features within the right-of-way including replacing bounds if not completed by me to the satisfaction of the Town Engineer within the specified time.

Special Instructions:

Signature of Applicant: [Signature]

Plans - see permit for driveway (#04-27)

Road Pavement - 1995

- Requirements for rebuilding the stone wall and installing the advance warning sign (see permit #04-29 for the driveway)
- Do not disturb the iron rebar at the property corner. If disturbed, the permittee will have to hire a registered land surveyor to reset and certify the new monument location.
- contact the Police regarding a detail

Permit Issued: Date 5/25/04

By: [Signature]

Application Denied: Date


By:

Work Inspected and Approved: Date 9/10/04

By: [Signature]

(over)


TOWN OF ACTON TRENCH DETAIL FEB. 1969 NO SCALE

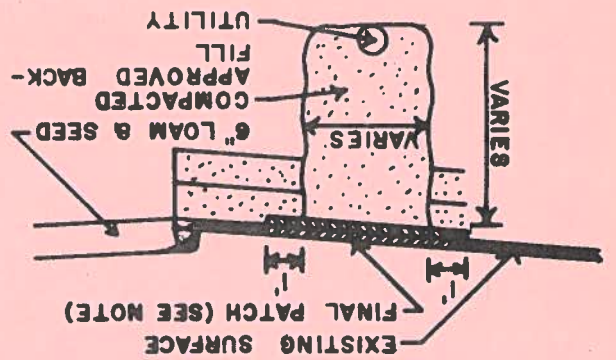

NOTE: 1. FINAL PATCH DEPTH
3" OIL TREATED ROADS
4" BIT. CONC. ROADS
2. SEE SPECIFICATIONS FOR
FURTHER REQUIREMENTS

SKETCH

SECTION A-A

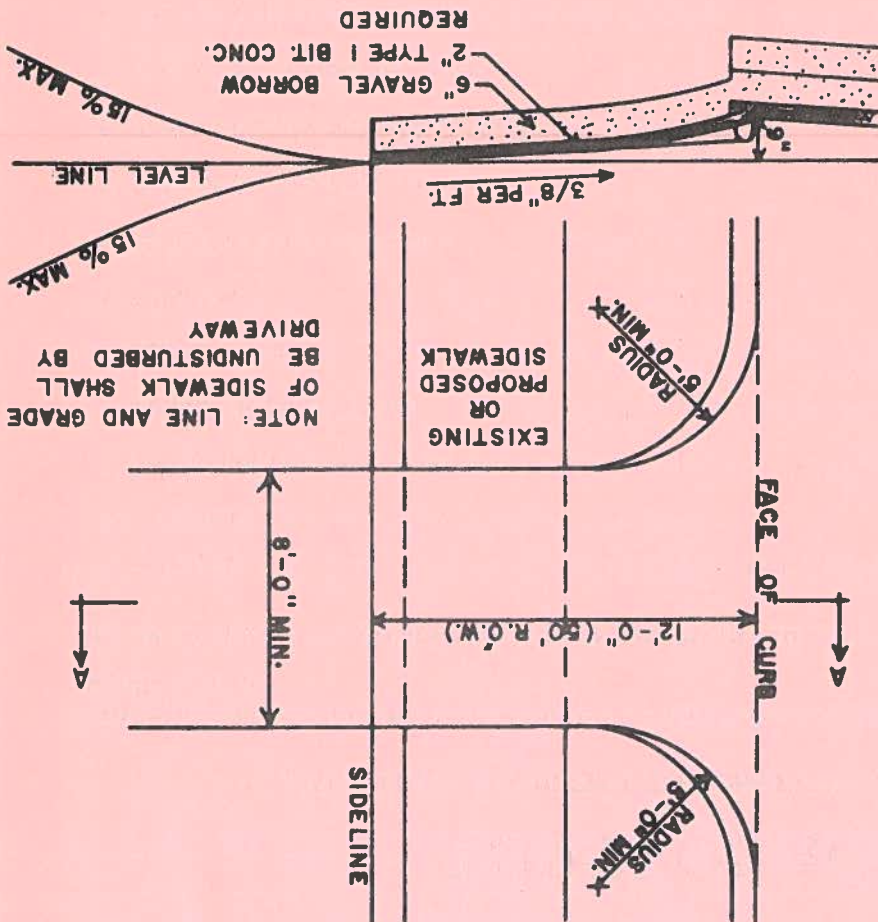

**Town of Acton
Permit to Construct Within a Public Way
(Release)**

To: Town Treasurer

Date: September 10, 2004

From: Engineering Department

Subject: Permit to Construct Within a Public Way #

2004-028

Please release the enclosed performance deposit in the form of:

Certified Check #:

Bank:

Personal Check #:

Bank:

Other (specify):

North Middlesex Savings Bank

In the amount of

\$ 1,500.00, to (Permitee)

LL&S Development Corp.

which is being held as security for

Permit to Construct Within a Public Way #

2004-028

located at (address)

151 Nagog Hill Road

For authority, see section 3.1 of the Town of Acton Specifications for Regulating Construction Within Public Ways. The work proposed under this permit has been satisfactorily completed.

Account #: 8101-484001

Amount: \$ 1,500.00

Mailing Address:

LL&S Development Corp.

One Hotel Place

Pepperell, MA 01463

Signed:

Acton Engineering Department

LL & S DEVELOPMENT CORP.

P.O. BOX 280
PEPPERELL, MA 01463

EXPLANATION	AMOUNT

4749

53-7137
2113

PAY

One Thousand Five Hundred &

00/100

DOLLARS

TO THE ORDER OF	DATE	DESCRIPTION	CHECK NO.	CHECK AMOUNT
Town of Acton	5/13/04		4749	1500.00



Security features
included.
Details on back.

NORTH MIDDLESEX SAVINGS BANK
AYER, MASSACHUSETTS

Sinda Hubbard
AUTHORIZED SIGNATURE

⑈004749⑈ ⑆211371379⑆ 0308004816⑈

Town of Acton
Permit to Construct Within a Public Way
(Hold)

To: Town Treasurer

Date: 5/13/04

From: Engineering Department

Subject: Performance Deposit - Permit to Construct Within a Public Way #: 04-28

Please hold the enclosed performance deposit in the form of:

Certified Check #: _____ Bank: _____

Personal Check #: 4749 Bank: North Middlesex Savings Bank

Other (specify): _____

In the amount of \$ 1500, from (Permitee) LL & S Development Corp.

as security for Permit to Construct Within a Public Way # 04-28

located at (address) Intersection Nagog Hill Rd. & Hammond St.

For authority, see section 3.1 of the Town of Acton Specifications for Regulating Construction Within Public Ways. This deposit is to be held until released in writing by this department.

Account #: 81-25300

Amount: \$ 1500.00

Mailing Address of Permitee:

LL & S Development Corp.

1 Hotel Place

Pepperell MA 01463

Signed: _____
Acton Engineering Department

Form **W-9**
(Rev. January 2003)
Department of the Treasury
Internal Revenue Service

Request for Taxpayer Identification Number and Certification

Give form to the
requester. Do not
send to the IRS.

Print or type
See Specific Instructions on page 2.

Name
L L & S Development Corp.

Business name, if different from above

Check appropriate box: ☐ Individual/
Sole proprietor ☒ Corporation ☐ Partnership ☐ Other ▶

☒ Exempt from backup
withholding

Address (number, street, and apt. or suite no.)

P.O. Box 280

City, state, and ZIP code

Pepperell, MA 01463

Requester's name and address (optional)

List account number(s) here (optional)

Part I Taxpayer Identification Number (TIN)

Enter your TIN in the appropriate box. For individuals, this is your social security number (SSN). However, for a resident alien, sole proprietor, or disregarded entity, see the Part I instructions on page 3. For other entities, it is your employer identification number (EIN). If you do not have a number, see How to get a TIN on page 3.

Note: If the account is in more than one name, see the chart on page 4 for guidelines on whose number to enter.

Social security number
0 1 2 3 4 5 6 7 8 9

OR

Employer identification number
0 4 3 2 9 5 6 0 1

Part II Certification

Under penalties of perjury, I certify that:

1. The number shown on this form is my correct taxpayer identification number (or I am waiting for a number to be issued to me), and
2. I am not subject to backup withholding because: (a) I am exempt from backup withholding, or (b) I have not been notified by the Internal Revenue Service (IRS) that I am subject to backup withholding as a result of a failure to report all interest or dividends, or (c) the IRS has notified me that I am no longer subject to backup withholding, and
3. I am a U.S. person (including a U.S. resident alien).

Certification instructions. You must cross out item 2 above if you have been notified by the IRS that you are currently subject to backup withholding because you have failed to report all interest and dividends on your tax return. For real estate transactions, item 2 does not apply. For mortgage interest paid, acquisition or abandonment of secured property, cancellation of debt, contributions to an individual retirement arrangement (IRA), and generally, payments other than interest and dividends, you are not required to sign the Certification, but you must provide your correct TIN. (See the instructions on page 4.)

Sign
Here

Signature of
U.S. person ▶

[Signature] President Date ▶ **9-10-04**

Purpose of Form

A person who is required to file an information return with the IRS, must obtain your correct taxpayer identification number (TIN) to report, for example, income paid to you, real estate transactions, mortgage interest you paid, acquisition or abandonment of secured property, cancellation of debt, or contributions you made to an IRA.

U.S. person. Use Form W-9 only if you are a U.S. person (including a resident alien), to provide your correct TIN to the person requesting it (the requester) and, when applicable, to:

1. Certify that the TIN you are giving is correct (or you are waiting for a number to be issued).
2. Certify that you are not subject to backup withholding, or
3. Claim exemption from backup withholding if you are a U.S. exempt payee.

Note: If a requester gives you a form other than Form W-9 to request your TIN, you should use the requester's form. However, this form must meet the acceptable specifications described in Pub. 1167, General Rules and Specifications for Substitute Tax Forms and Schedules.

Foreign person. If you are a foreign person, use the appropriate Form W-8 (see Pub. 515, Withholding of Tax on Nonresident Aliens and Foreign Entities).

Nonresident alien who becomes a resident alien.

Generally, only a nonresident alien individual may use the terms of a tax treaty to reduce or eliminate U.S. tax on certain types of income. However, most tax treaties contain a provision known as a "saving clause." Exceptions specified in the saving clause may permit an exemption from tax to continue for certain types of income even after the recipient has otherwise become a U.S. resident alien for tax purposes.

If you are a U.S. resident alien who is relying on an exception contained in the saving clause of a tax treaty to claim an exemption from U.S. tax on certain types of income, you must attach a statement that specifies the following five items:

1. The treaty country. Generally, this must be the same treaty under which you claimed exemption from tax as a nonresident alien.
2. The treaty article addressing the income.
3. The article number (or location) in the tax treaty that contains the saving clause and its exceptions.
4. The type and amount of income that qualifies for the exemption from tax.
5. Sufficient facts to justify the exemption from tax under the terms of the treaty article.

1. The first part of the report discusses the general situation of the company and the results of the previous year. It also mentions the main objectives for the current year.

2. The second part of the report describes the results of the company's activities during the year. It includes information about the company's financial performance, its production, and its sales.

3. The third part of the report discusses the company's future plans and the measures it is taking to achieve them. It also mentions the company's commitment to social responsibility and environmental protection.

4. The fourth part of the report contains the company's financial statements, including the balance sheet, the income statement, and the cash flow statement.

5. The fifth part of the report contains the company's annual report, which provides a detailed overview of the company's activities and performance.

6. The sixth part of the report contains the company's annual report, which provides a detailed overview of the company's activities and performance.

7. The seventh part of the report contains the company's annual report, which provides a detailed overview of the company's activities and performance.

8. The eighth part of the report contains the company's annual report, which provides a detailed overview of the company's activities and performance.

9. The ninth part of the report contains the company's annual report, which provides a detailed overview of the company's activities and performance.

10. The tenth part of the report contains the company's annual report, which provides a detailed overview of the company's activities and performance.

1. The first part of the report discusses the general situation of the company and the results of the previous year. It also mentions the main objectives for the current year.

2. The second part of the report describes the results of the company's activities during the year. It includes information about the company's financial performance, its production, and its sales.

3. The third part of the report discusses the company's future plans and the measures it is taking to achieve them. It also mentions the company's commitment to social responsibility and environmental protection.

4. The fourth part of the report contains the company's financial statements, including the balance sheet, the income statement, and the cash flow statement.

5. The fifth part of the report contains the company's annual report, which provides a detailed overview of the company's activities and performance.

6. The sixth part of the report contains the company's annual report, which provides a detailed overview of the company's activities and performance.

7. The seventh part of the report contains the company's annual report, which provides a detailed overview of the company's activities and performance.

8. The eighth part of the report contains the company's annual report, which provides a detailed overview of the company's activities and performance.

9. The ninth part of the report contains the company's annual report, which provides a detailed overview of the company's activities and performance.

10. The tenth part of the report contains the company's annual report, which provides a detailed overview of the company's activities and performance.

01000000

LOCAL BOARD OF HEALTH WAIVERS

NONE REQUIRED

TITLE 5 VARIANCES (310 CMR 15.410-417)

NONE REQUIRED

PLAN REFERENCES

1. "PLAN OF LAND IN ACTON MASS." SURVEYED FOR STEPHEN SMITH BY ACTON SURVEY AND ENGINEERING, INC., DATED JUNE 1986. PLAN NO. 837 OF 1986. MIDDLESEX REGISTRY OF DEEDS, SOUTHERN DISTRICT, BOOK 17140, PAGE 432.

OVER ALL DISTURBED AREAS, PLACE 4-INCH DEPTH LOAM, FINE GRADE, AND SEED (PERENNIAL MIX) (NC)

LIMIT OF FILL FOR RESERVE TRENCHES

AND PROPERLY DISPOSE OF E TREES AND SLASH

RECEIVED

MAY 6 2004

ACTON BOARD OF HEALTH

N/F
RONALD S. NEWBOWER

NAGOG HILL ROAD

LOT 9A
5.0± AC

N/F
CONANT BREWSTER

PLOT PLAN

SCALE: 1" = 100'

DRAWING ISSUED FOR:

- ☐ CONCEPT ☐ CONSTRUCTION
☒ PERMIT ☐ CONSTRUCTION RECORD

THIS DRAWING MAY BE USED FOR CONSTRUCTION UPON ISSUANCE OF ALL PERMITS AND APPROVALS BY REGULATORY AUTHORITIES.

REVISION DESCRIPTION

APP.

DATE

NO.

GPR

Engineering Solutions
for Land & Structures

GOLDSMITH, PREST & RINGWALL, INC.

39 MAIN STREET, SUITE 301, AYER, MA 01432


CIVIL & STRUCTURAL ENGINEERING • LAND SURVEYING & LAND PLANNING
VOICE: 978.772.1590 FAX: 978.772.1591

www.gpr-inc.com

SUBSURFACE SEWAGE DISPOSAL SYSTEM
NEW CONSTRUCTION

SITE PLAN AND FLOW PROFILE

LOT 9A
NAGOG HILL ROAD
ACTON, MA

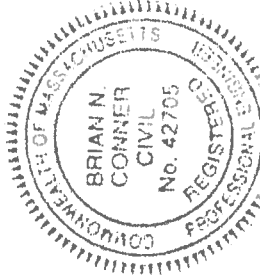

PREPARED FOR:

PHOEBE CONANT

5316 SOUTH GREENWOOD AVENUE

APARTMENT 1

CHICAGO, IL 60615

APPROVED

MAY 14 2004

ACTON BOARD OF HEALTH

SOIL ABSORPTION AREA SCHEDULE OF ELEVATIONS				
TRENCH #	BREAKOUT	HIGH INV.	LOW INV.	BOTTOM
1	95.8	95.29	95.00	93.0
CONSTRUCTION RECORD				
2	94.8	94.29	94.00	92.0
CONSTRUCTION RECORD				
3	93.9	93.39	93.10	91.1
CONSTRUCTION RECORD				
4	93.2	92.69	92.40	90.4
CONSTRUCTION RECORD				
1R	91.9	91.39	91.10	89.1
2R	91.3	90.79	90.50	88.5
3R	90.4	89.89	89.60	87.6
4R	89.7	89.19	88.90	86.9

LEGEND

EXISTING

100

100.0

100

ELEVATION CONTOUR

SPOT GRADE

PROPERTY LINE

BUILDING ENVELOPE

10-YR FLOODPLAIN LIMIT

100-YR FLOODPLAIN LIMIT

WETLAND EDGE WITH FLAG NO.

25' NO-DISTURBANCE ZONE LIMIT

100' WETLAND BUFFER ZONE LIMIT

SHORELINE

INTERMITTENT STREAM/DITCH

200' RIVERFRONT ZONE LIMIT

EDGE OF PAVEMENT

GRAVEL/DIRT ROAD

FENCE

STONE WALL

WATER MAIN

WATER SERVICE

FOUNDATION DRAIN

FORCE MAIN

GRAVITY SEWER LINE

GAS LINE

BURIED POWER LINE

STORM DRAIN

CATCH BASIN

DRAIN MANHOLE

HAYBALE BARRIER

SILT FENCE BARRIER

RETAINING WALL

DEEP SOIL OBSERVATION HOLE

PERCOLATION TEST

SOIL BORING

GROUNDWATER MONITORING WELL

WELL

ELEVATION BENCHMARK

WS

FD

FM

SS

SD

CB

DMH

100

100.0

100

ELEVATION CONTOUR

SPOT GRADE

PROPERTY LINE

BUILDING ENVELOPE

10-YR FLOODPLAIN LIMIT

100-YR FLOODPLAIN LIMIT

WETLAND EDGE WITH FLAG NO.

25' NO-DISTURBANCE ZONE LIMIT

100' WETLAND BUFFER ZONE LIMIT

SHORELINE

INTERMITTENT STREAM/DITCH

200' RIVERFRONT ZONE LIMIT

EDGE OF PAVEMENT

GRAVEL/DIRT ROAD

FENCE

STONE WALL

WATER MAIN

WATER SERVICE

FOUNDATION DRAIN

FORCE MAIN

GRAVITY SEWER LINE

GAS LINE

BURIED POWER LINE

STORM DRAIN

CATCH BASIN

DRAIN MANHOLE

HAYBALE BARRIER

SILT FENCE BARRIER

RETAINING WALL

DEEP SOIL OBSERVATION HOLE

PERCOLATION TEST

SOIL BORING

GROUNDWATER MONITORING WELL

WELL

ELEVATION BENCHMARK

WS

FD

FM

SS

SD

CB

DMH

ABBREVIATIONS

- TP TOP OF PAVEMENT
- TW TOP OF WALL
- FG FINISH GRADE
- FF FIRST FLOOR
- LL LOWER LEVEL
- BF BOTTOM OF FOOTING

ELEVATION DATUM

DATUM: ASSUMED



NOTE: IF THERE ARE NO BENCH MARKS WITHIN 75 FEET OF THE DISPOSAL SYSTEM TO BE INSTALLED, CONTRACTOR SHALL SET AT LEAST ONE BENCH MARK WITHIN SUCH PROXIMITY PRIOR TO ANY EXCAVATION

ASSESSORS REFERENCE:

ASSESSORS MAP E-4, LOT 9

LOCAL UPGRADE APPROVAL

(310 CMR 15.405)

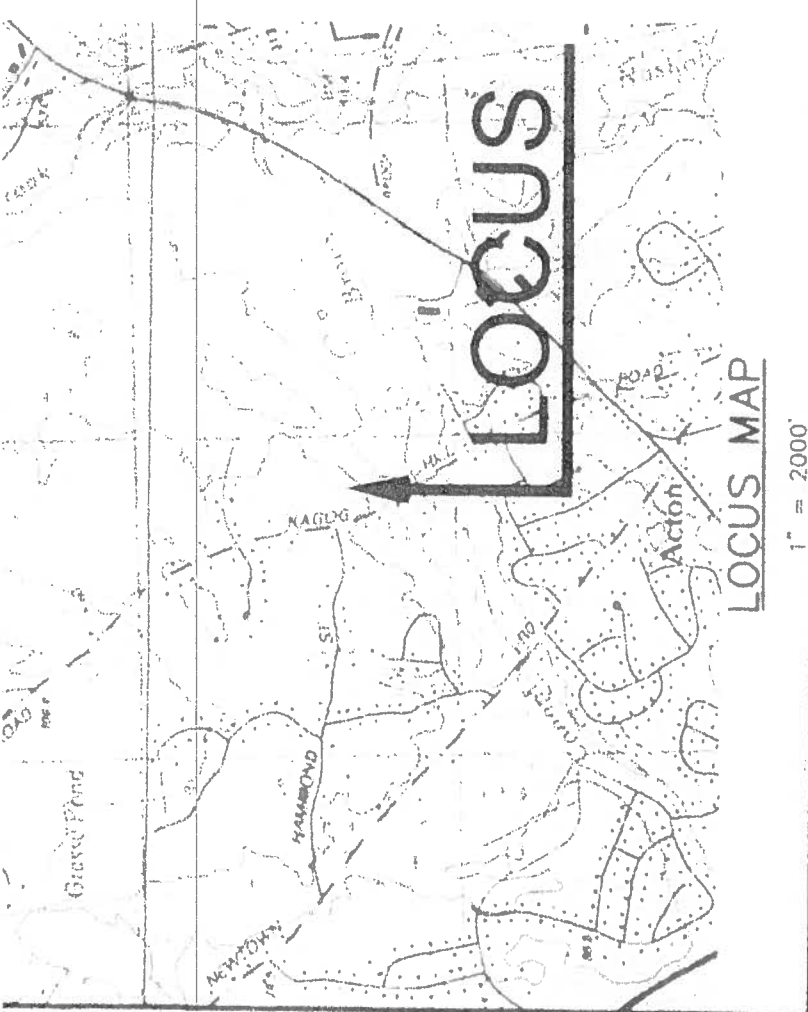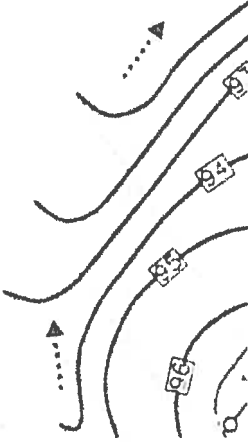

NITROGEN LOADING LIMITATIONS

(310 CMR 15.214-21)

SENSITIVE AREA	NONE
UNIT DESIGN FLOW LIMIT	NONE
UNIT DESIGN FLOW	NO LIMITATION. SEE DESIGN CRITERIA.

DESIGN CRITERIA

FLOW AND SEPTIC TANK

- BUILDING USE: SINGLE FAMILY DWELLING
- NO. OF BEDROOMS: 6
- DESIGN FLOW: 110 GPD PER BEDROOM
- TOTAL DAILY FLOW: 660 GALLONS
- GARBAGE GRINDER: NO
- SEPTIC TANK SIZE: 660 GPD X 200% = 1320 GALLONS REQUIRED (USE 1,500 GALLONS MIN)

SOIL ABSORPTION AREA



- DESIGN PERCOLATION RATE: 17 MIN. PER INCH
- SOIL TEXTURAL CLASS: 2

- LONG TERM ACCEPTANCE RATE: 0.354 (BOTTOM) & 0.536 (SIDEWALL) GPD/SF
- EFFECTIVE LENGTH REQUIRED (LOCAL CODE): 660 GPD/2.852 GPD/LF = 232
- EFFECTIVE AREA AND LENGTH PROVIDED:
 - TRENCHES X 58 FT LONG X 2 FT WIDE X 2 FT DEEP = 1392 SF
 - TRENCHES X 58 FT LONG = 232 LF

- MIN. SEPARATION, BOTTOM STONE TO ESHCW: REQ'D: 4 FT; PROVIDED: 4 FT

RESERVE AREA

- DESIGN PERCOLATION RATE: 17 MIN. PER INCH
- EFFECTIVE LENGTH REQUIRED (LOCAL CODE): 660 GPD/ 2.852 GPD/LF = 232
- EFFECTIVE AREA AND LENGTH PROVIDED:
 - TRENCHES X 58 FT LONG X 2 FT WIDE X 2 FT DEEP = 1392 SF
 - TRENCHES X 58 FT LONG = 232 LF

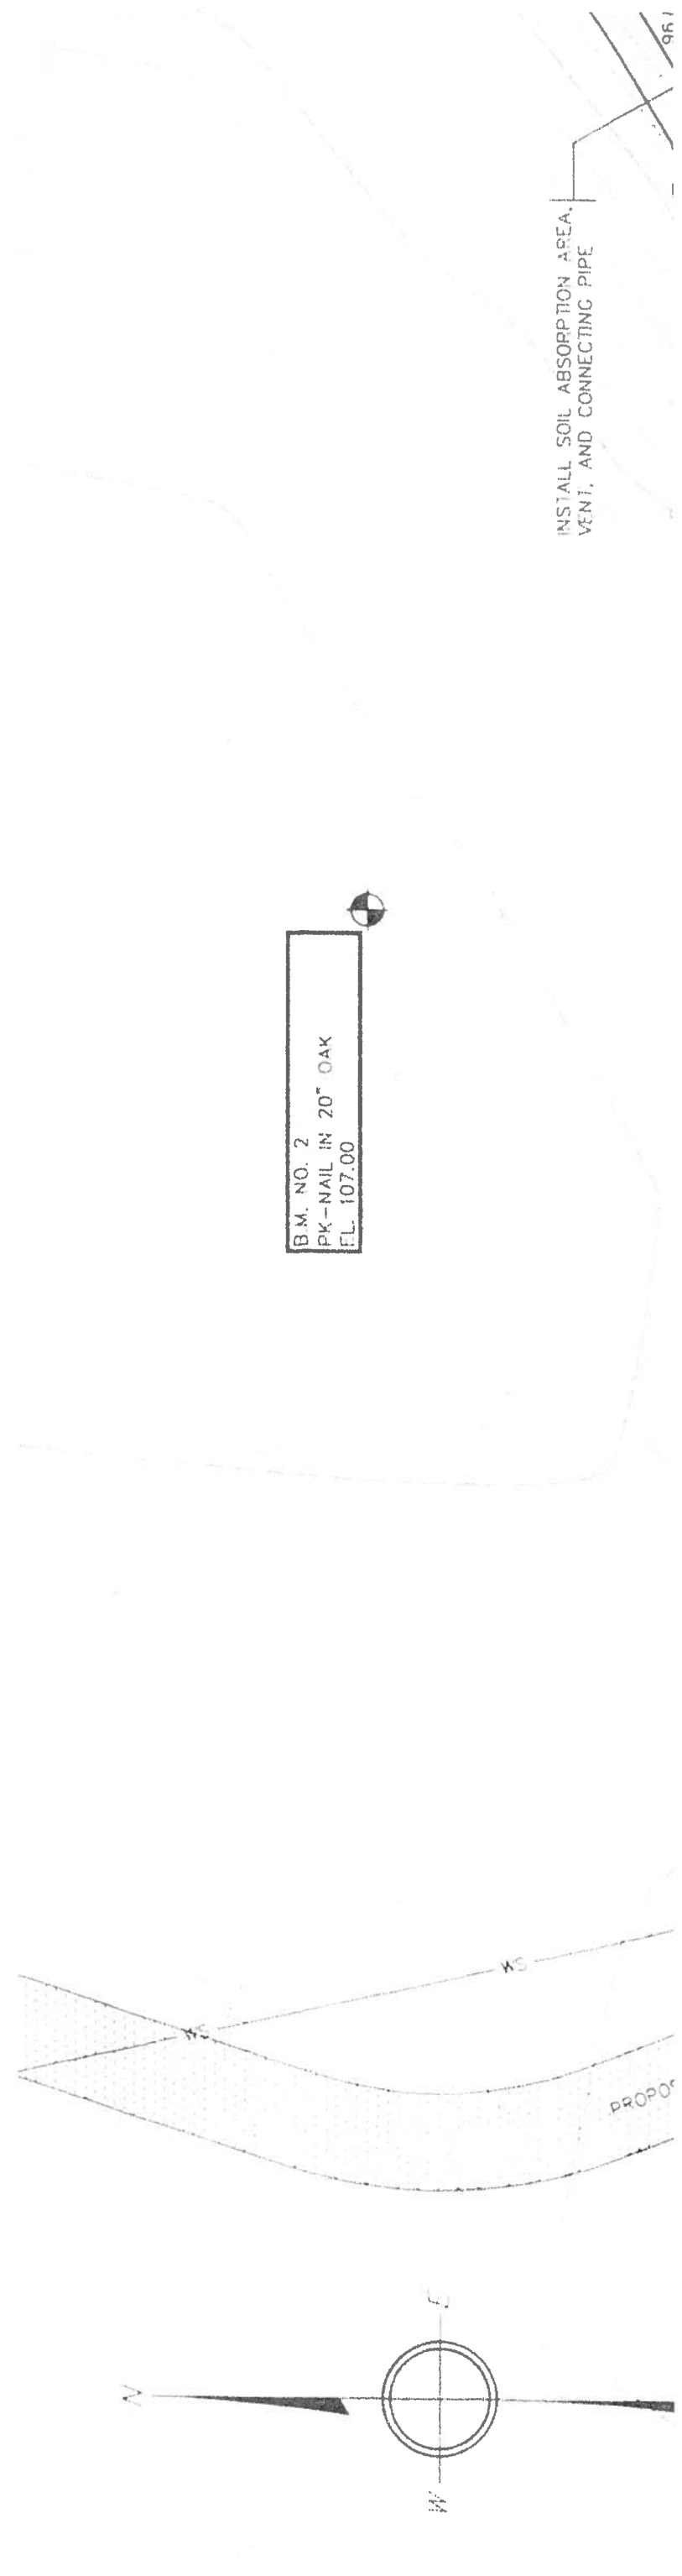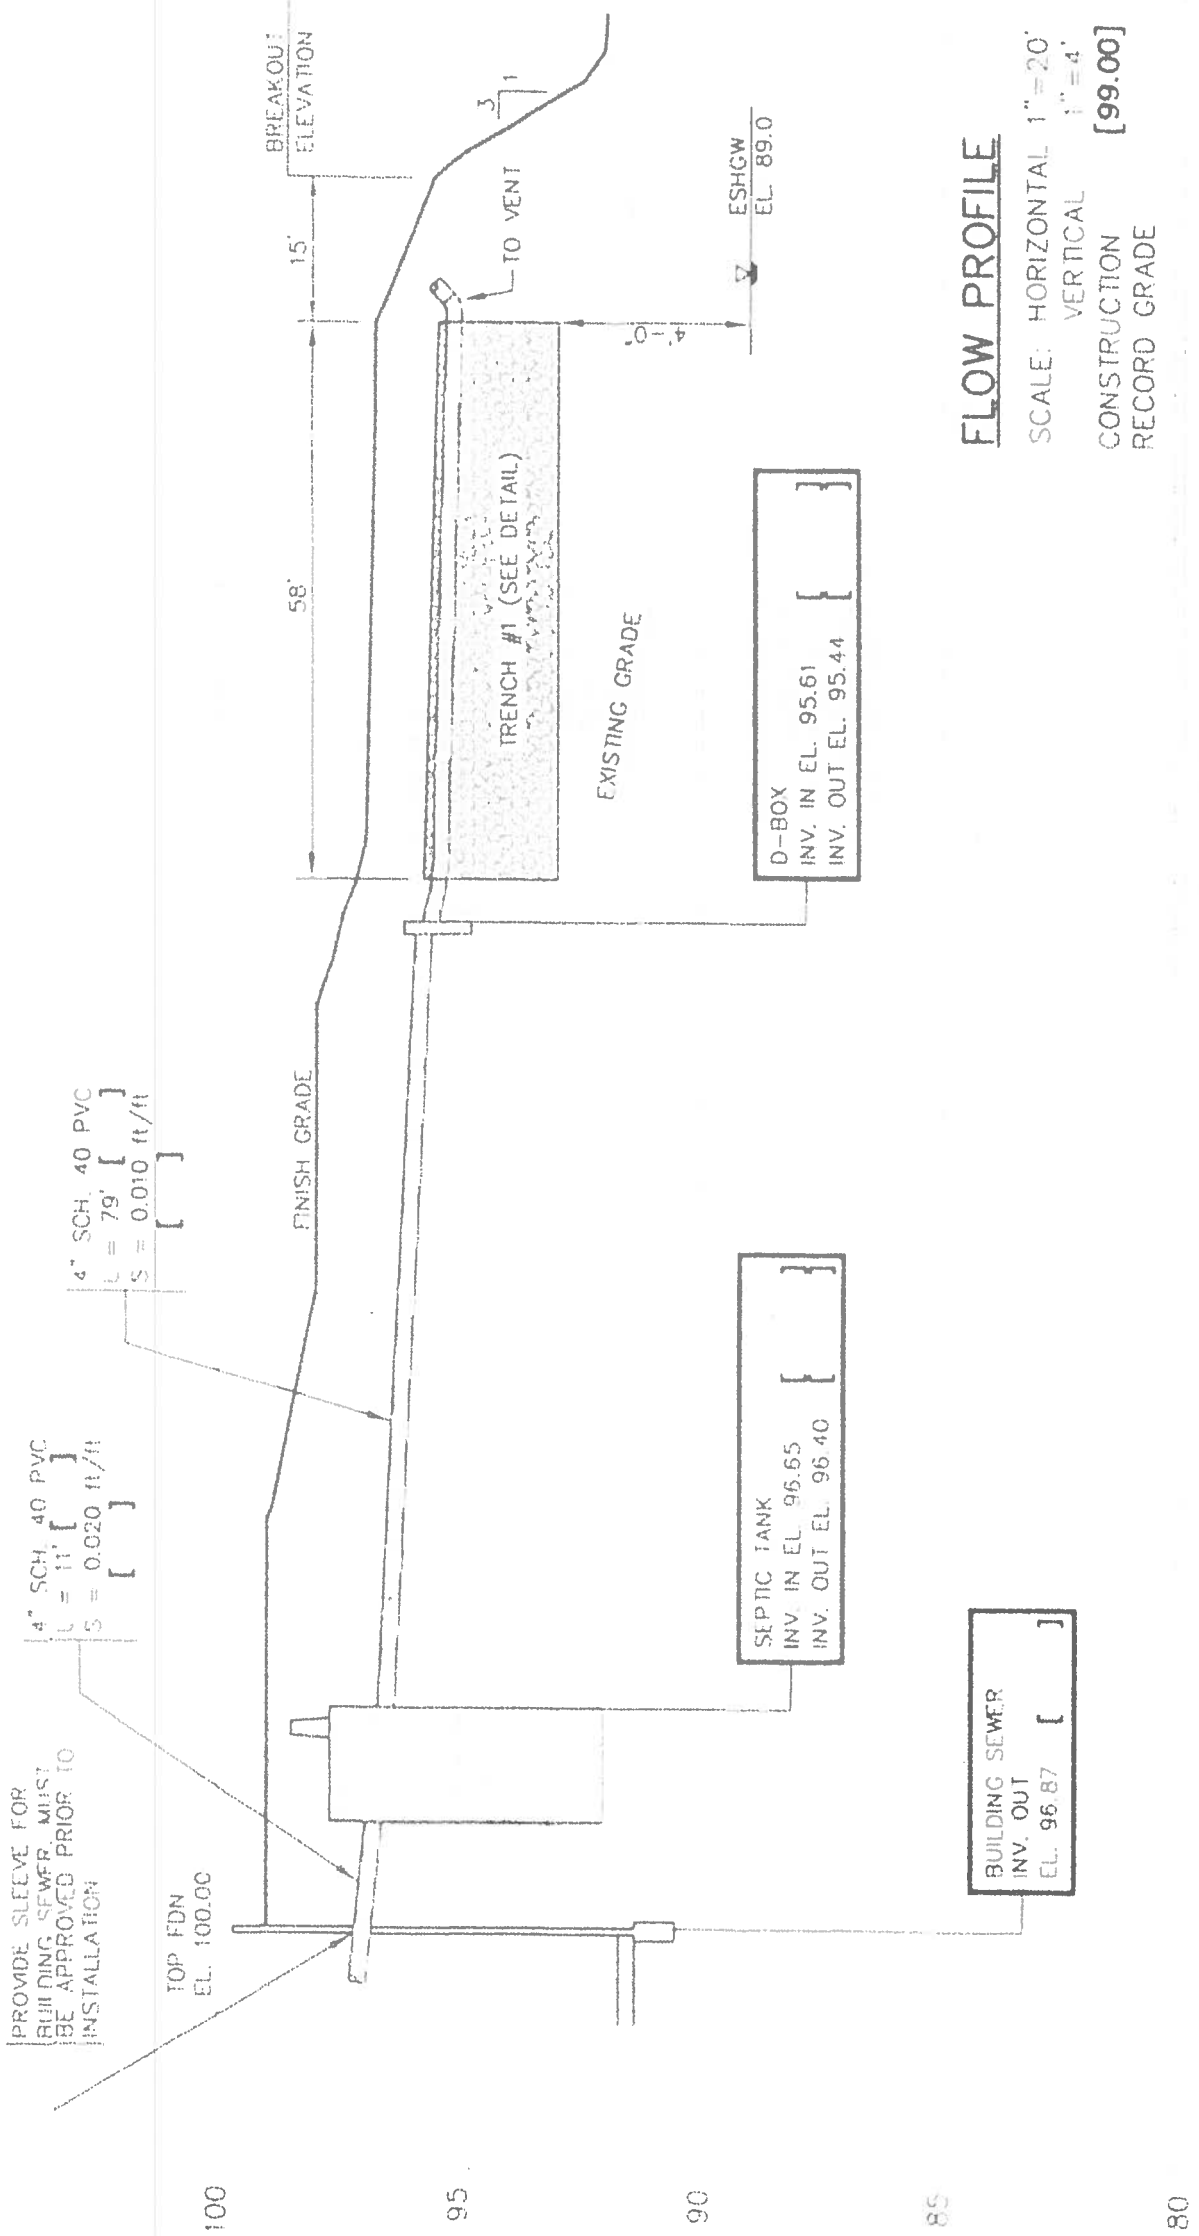


B.M. NO. 2
PK-NAIL IN 20" OAK
FL. 107.00

GRAPHIC SCALE



B.M. NO. 4
PK - NAIL 24" OAK
EL. 98.26

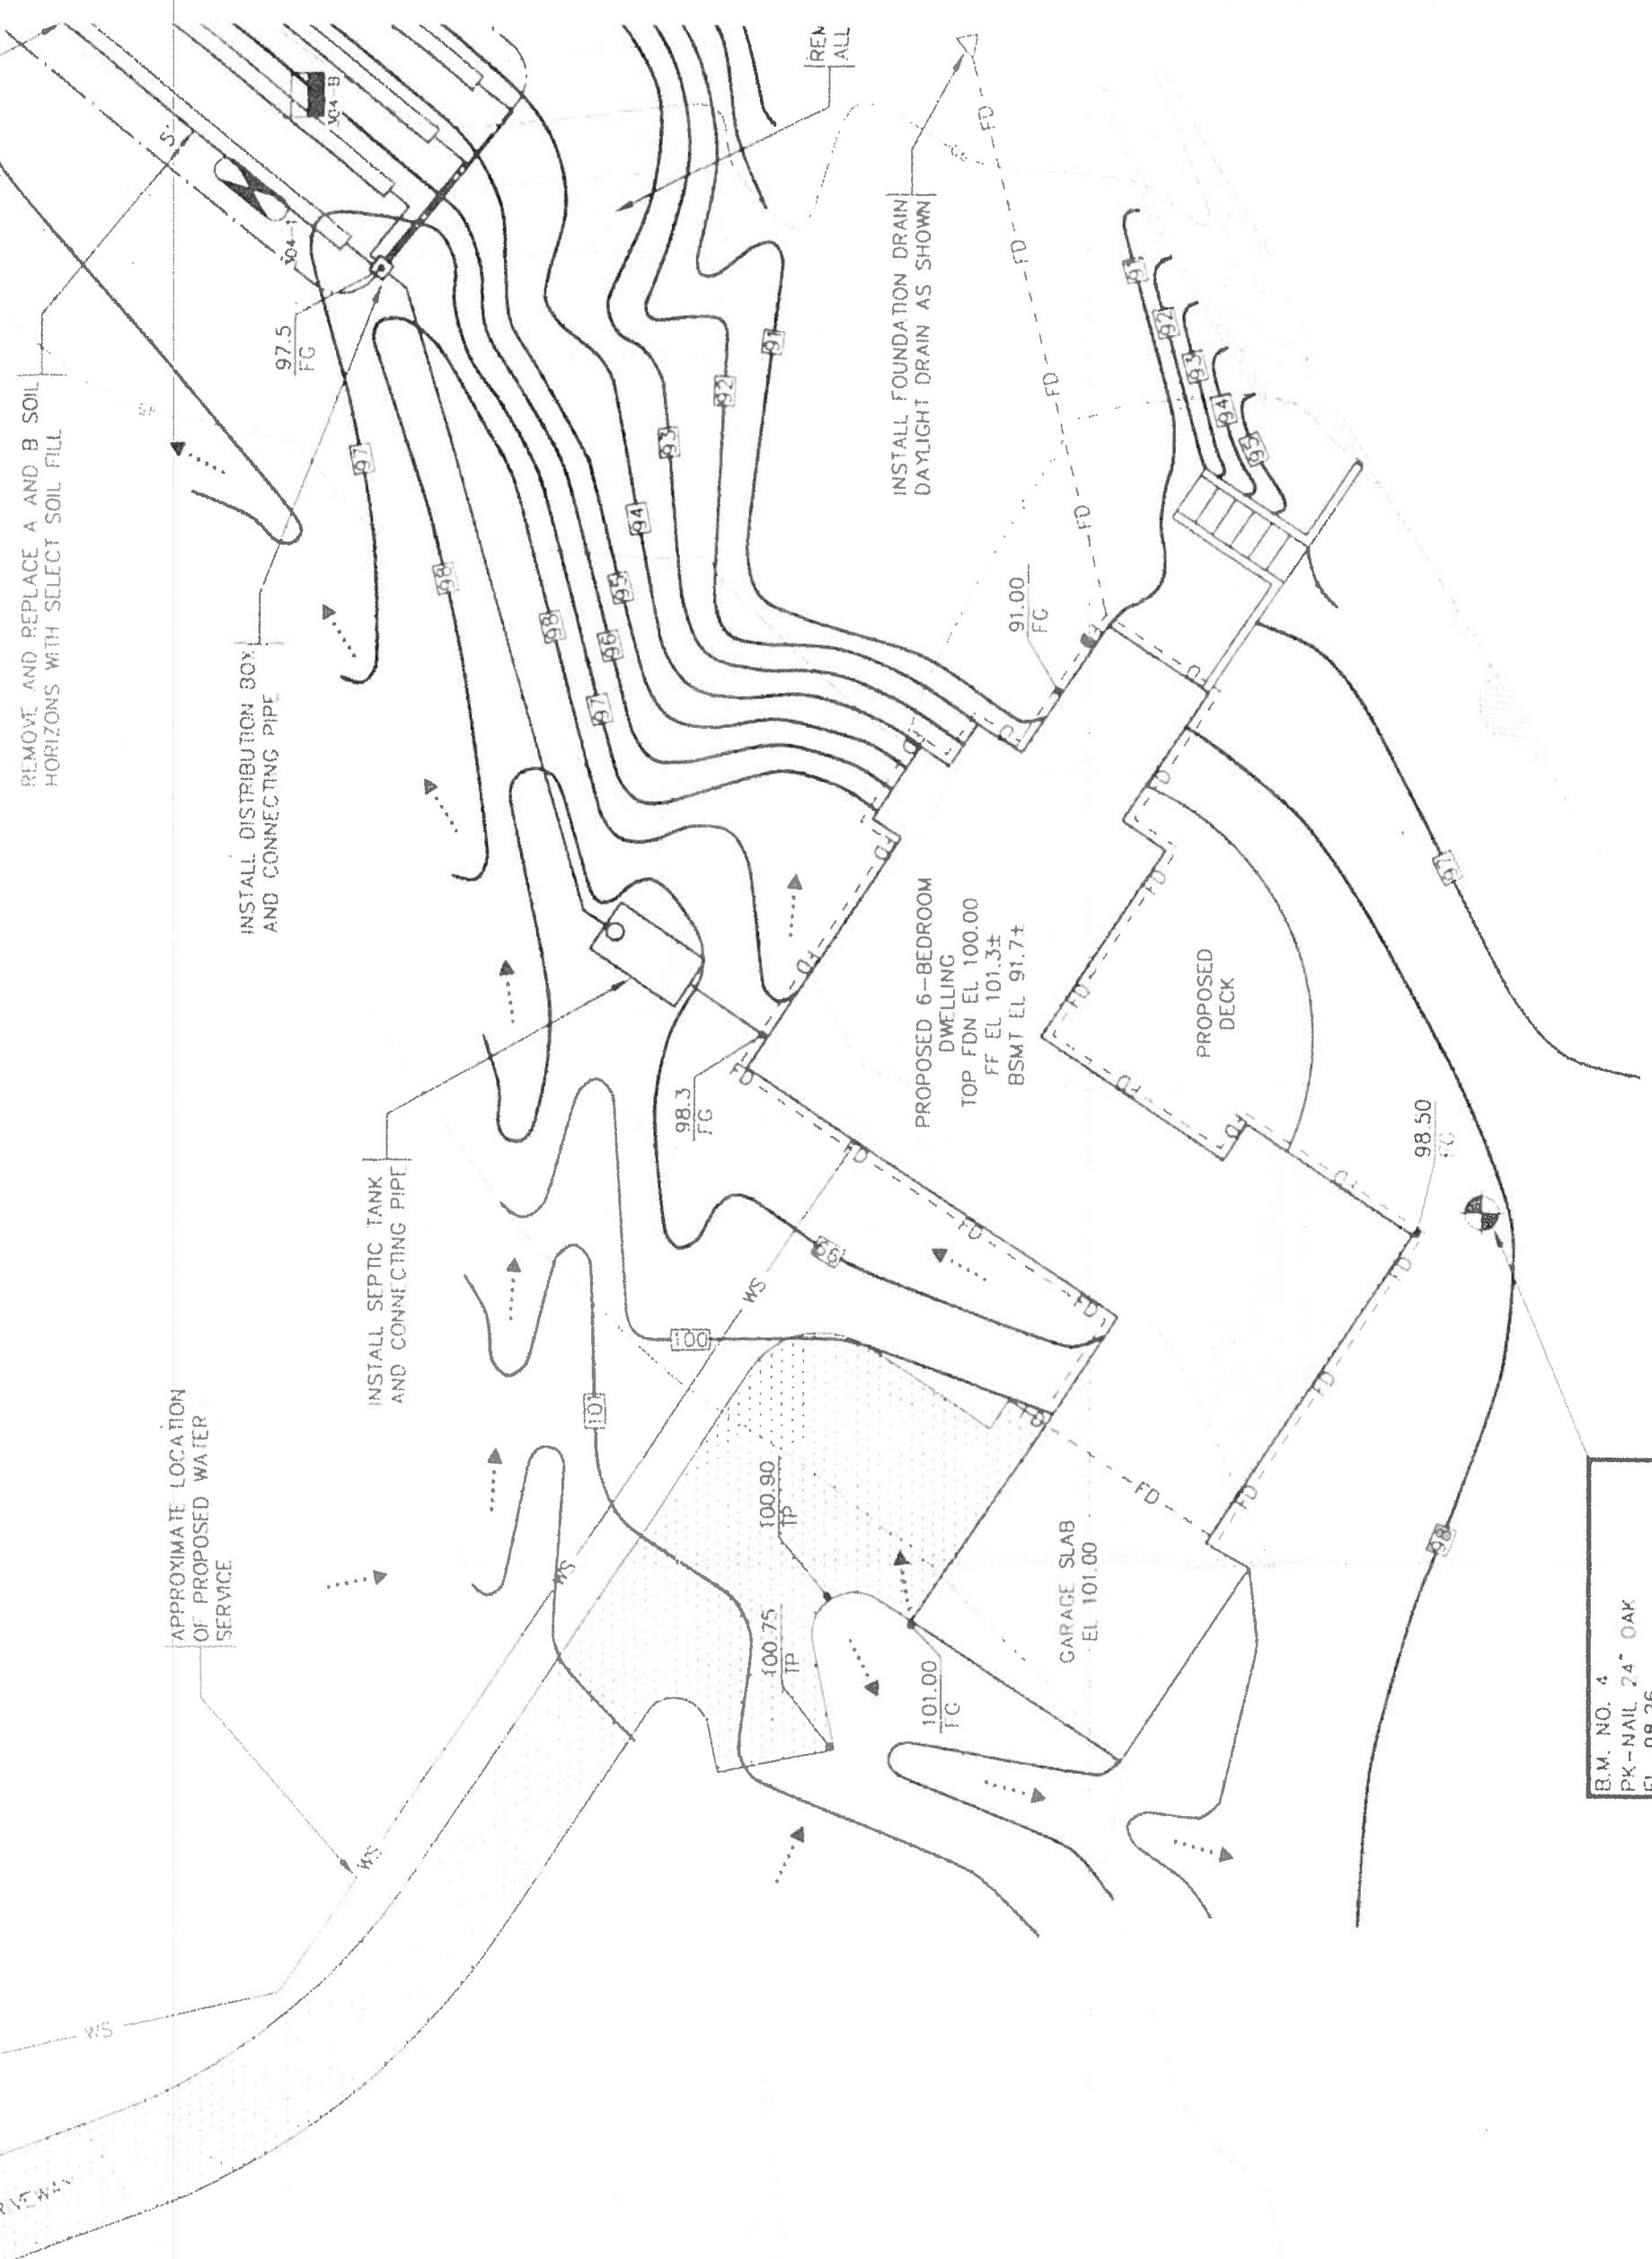



ACTON ENGINEERING DEPARTMENT

472 Main Street
Acton, MA 01720

978-264-9628
Fax 978-264-9630

FAX TRANSMISSION COVER SHEET

DATE: _____

Please deliver attached to:

NAME: AL

FIRM: LL+S

FAX # 978 433-2411

This message is being sent from:

NAME: Corey York

We are transmitting 5 *pages, including this cover sheet.*

MESSAGE: The accounting dept. needs this form to be filled out,
signed & return to our office in order to release the bond.
for 151 Nagog Hill Rd. When you complete the form you can
fax it back to me.

Thanks

Corey York

08-10-04 08:36am From-TOWN OF ACTON

4878-284-8630

T-726 P.02/04 F-486

Form W-9
(Rev. January 2003)
Department of the Treasury
Internal Revenue Service

Request for Taxpayer Identification Number and Certification

Give form to the
requester. Do not
send to the IRS.

Print or type
See Specific Instructions on page 2

Name

L L & S Development Corp.

Business name, if different from above

Check appropriate box: ☐ Individual/
Sole proprietor ☒ Corporation ☐ Partnership ☐ Other ▶

☒ Exempt from backup
withholding

Address (number, street, and apt. or suite no.)

P.O. Box 280

Requester's name and address (optional)

City, state, and ZIP code

Pepperell, MA 01463

List account number(s) here (optional)

Part I Taxpayer Identification Number (TIN)

Enter your TIN in the appropriate box. For individuals, this is your social security number (SSN). However, for a resident alien, sole proprietor, or disregarded entity, see the Part I instructions on page 3. For other entities, it is your employer identification number (EIN). If you do not have a number, see How to get a TIN on page 3.

Note: If the account is in more than one name, see the chart on page 4 for guidelines on whose number to enter.

Social security number

0	1	2	3	4	5	6	7	8	9
---	---	---	---	---	---	---	---	---	---

or

Employer identification number

0	4	1	3	2	9	5	6	0	1
---	---	---	---	---	---	---	---	---	---

Part II Certification

Under penalties of perjury, I certify that:

- The number shown on this form is my correct taxpayer identification number (or I am waiting for a number to be issued to me), and
- I am not subject to backup withholding because: (a) I am exempt from backup withholding, or (b) I have not been notified by the Internal Revenue Service (IRS) that I am subject to backup withholding as a result of a failure to report all interest or dividends, or (c) the IRS has notified me that I am no longer subject to backup withholding, and
- I am a U.S. person (including a U.S. resident alien).

Certification instructions. You must cross out item 2 above if you have been notified by the IRS that you are currently subject to backup withholding because you have failed to report all interest and dividends on your tax return. For real estate transactions, item 2 does not apply. For mortgage interest paid, acquisition or abandonment of secured property, cancellation of debt, contributions to an individual retirement arrangement (IRA), and generally, payments other than interest and dividends, you are not required to sign the Certification, but you must provide your correct TIN. (See the instructions on page 4.)

Sign
Here

Signature of
U.S. person ▶

[Signature] President Date ▶ 9-10-04

Purpose of Form

A person who is required to file an information return with the IRS, must obtain your correct taxpayer identification number (TIN) to report, for example, income paid to you, real estate transactions, mortgage interest you paid, acquisition or abandonment of secured property, cancellation of debt, or contributions you made to an IRA.

U.S. person. Use Form W-9 only if you are a U.S. person (including a resident alien), to provide your correct TIN to the person requesting it (the requester) and, when applicable, to:

- Certify that the TIN you are giving is correct (or you are waiting for a number to be issued).
- Certify that you are not subject to backup withholding, or
- Claim exemption from backup withholding if you are a U.S. exempt payee.

Note: If a requester gives you a form other than Form W-9 to request your TIN, you should use the requester's form. However, this form must meet the acceptable specifications described in Pub. 1167, General Rules and Specifications for Substitute Tax Forms and Schedules.

Foreign person. If you are a foreign person, use the appropriate Form W-8 (see Pub. 515, Withholding of Tax on Nonresident Aliens and Foreign Entities).

Nonresident alien who becomes a resident alien.

Generally, only a nonresident alien individual may use the terms of a tax treaty to reduce or eliminate U.S. tax on certain types of income. However, most tax treaties contain a provision known as a "saving clause." Exceptions specified in the saving clause may permit an exemption from tax to continue for certain types of income even after the recipient has otherwise become a U.S. resident alien for tax purposes.

If you are a U.S. resident alien who is relying on an exception contained in the saving clause of a tax treaty to claim an exemption from U.S. tax on certain types of income, you must attach a statement that specifies the following five items:

- The treaty country. Generally, this must be the same treaty under which you claimed exemption from tax as a nonresident alien.
- The treaty article addressing the income.
- The article number (or location) in the tax treaty that contains the saving clause and its exceptions.
- The type and amount of income that qualifies for the exemption from tax.
- Sufficient facts to justify the exemption from tax under the terms of the treaty article.



L L & S Development Corp.

Pepperell Builders Corp.

P. O. Box 280

Pepperell, MA 01463

Tel. (978) 433-5380

Fax (978) 433-2411

Fax CommunicationDate: Sept 10, 2004TO: Cory York
978-264-9630From: AL Somma

RE: Reimbursement for Bonds
& Permits for Property at
Nagog Hill Rd, Acton
Work Completed
Enclosed are the Request for
Taxpayer ID# + Certification
The originals will be mailed

If fax received in error, please notify the above sender at 978 433-5380.

Number of pages (including cover page): 4

